


KEY PLAN

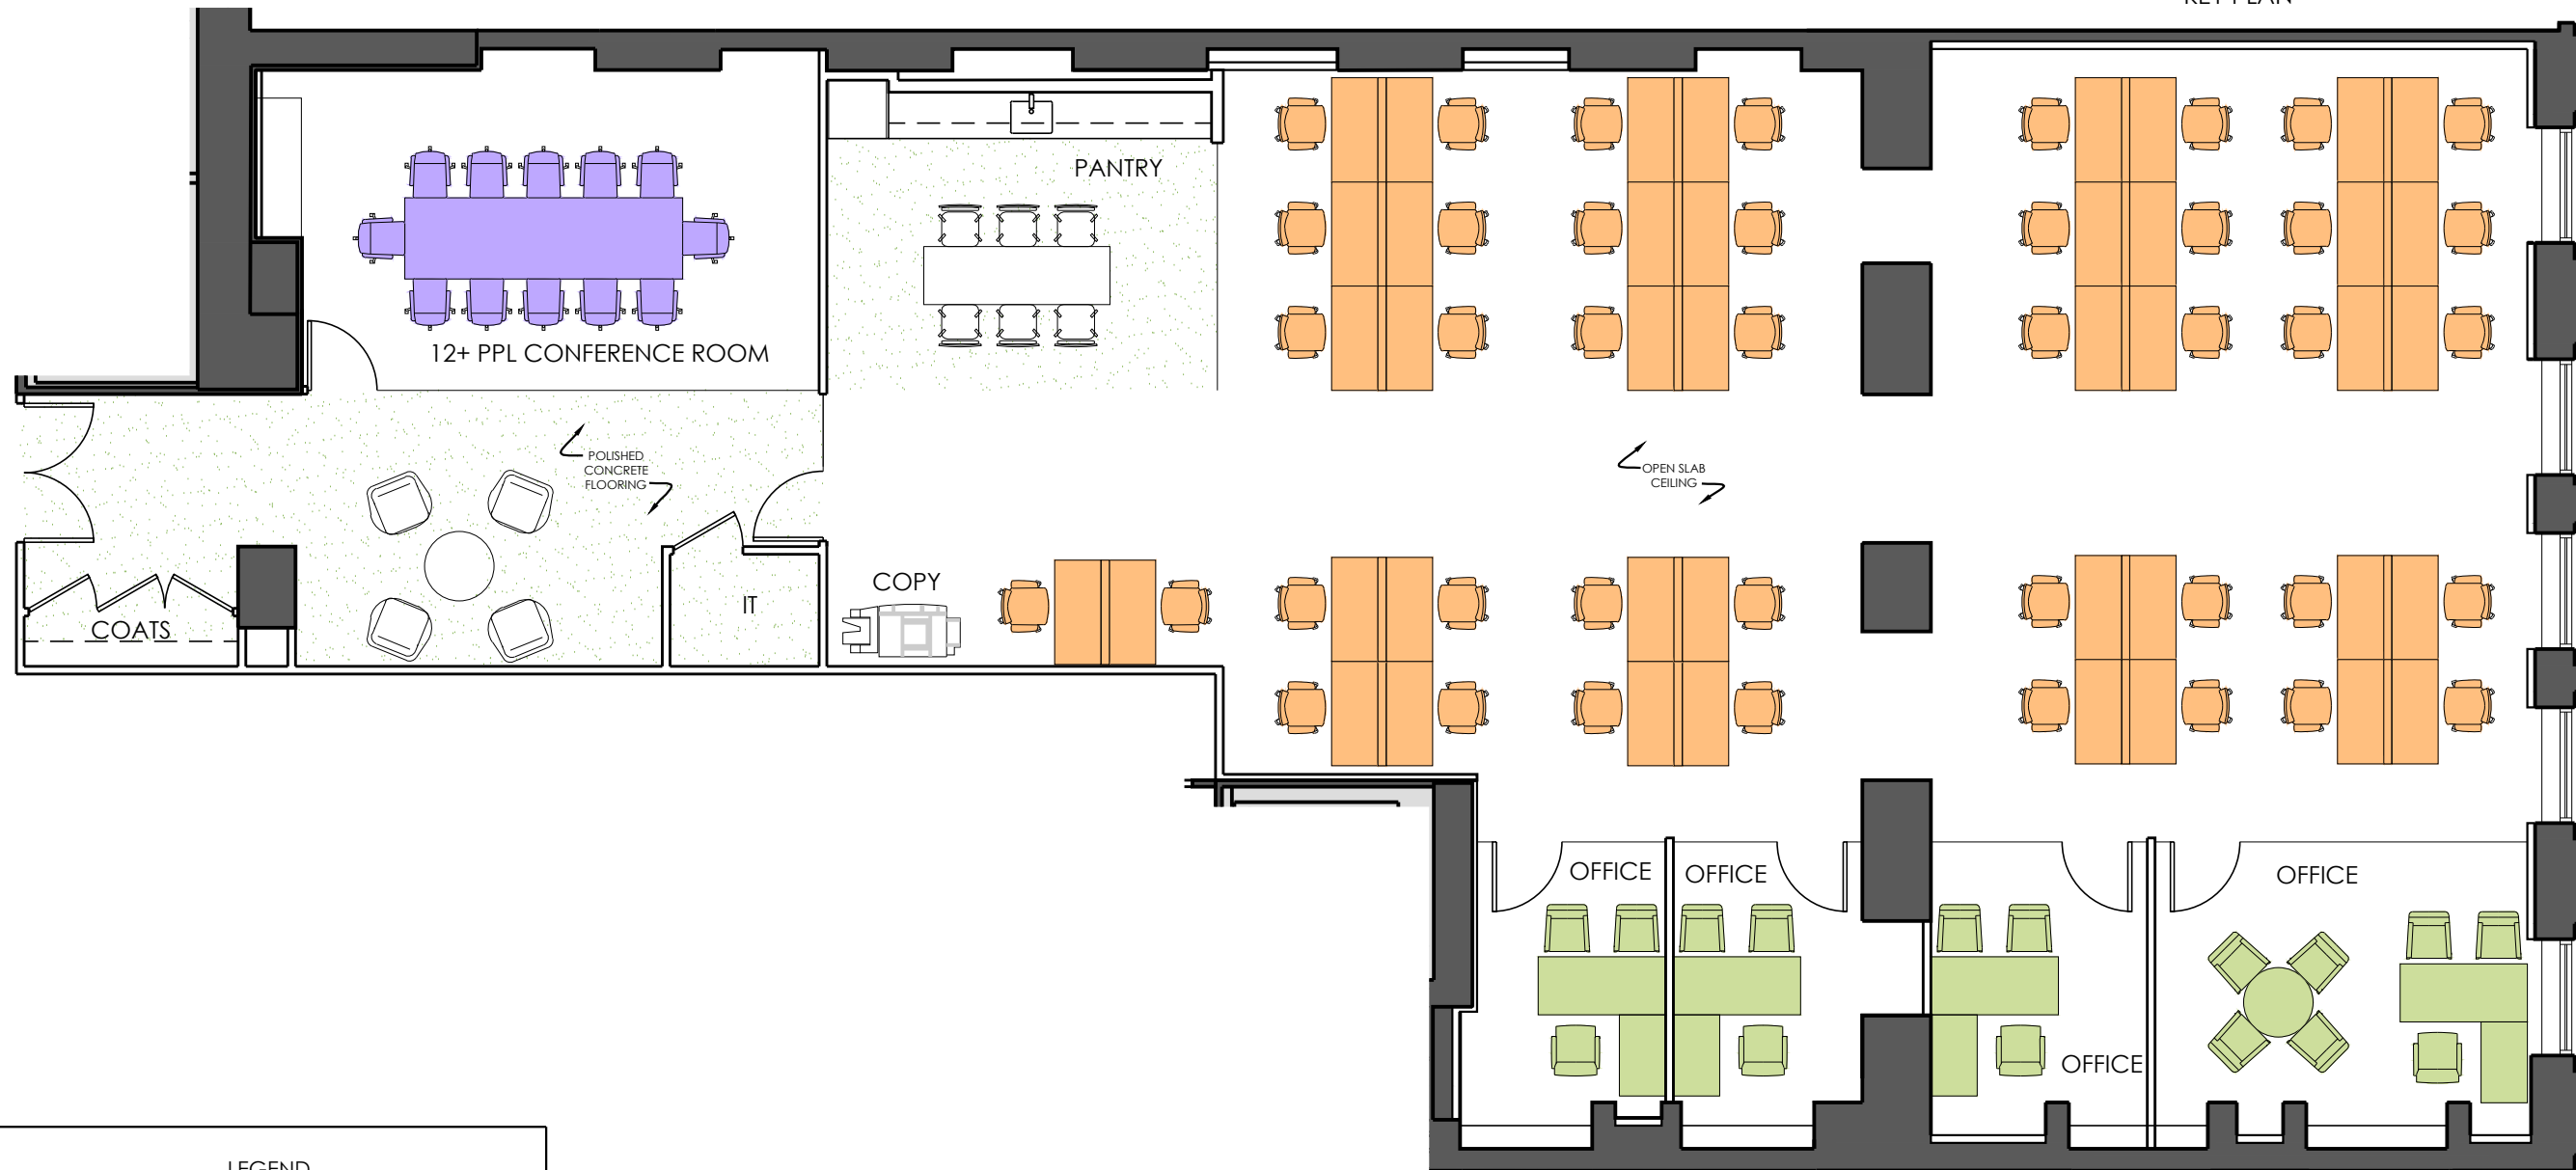

LEGEND	
	6,362 RSF
PRIVATE OFFICE	4
BENCHING	42
TOTAL EMPLOYEES	46
CONFERENCE ROOM	1

SCALE: 1/8"=1'

-- ALL DIMENSIONS AND CONDITIONS ARE --
APPROXIMATE AND SUBJECT TO FIELD VERIFICATION

SUITE 5 NORTH
MARKETING LAYOUT - 4 OFFICES
DATE: 6.28.17
DWG. NO.: SSK-01

CARNEGIE TOWER
152 WEST 57TH STREET
NEW YORK, NEW YORK

LOFFREDO BROOKS ARCHITECTS P.C.
118 WEST 22ND STREET - 4TH FLOOR
NEW YORK CITY, NEW YORK 10011
TEL 212.679.7729 FAX 212.725.8914
E.MAIL INFO@LBARCH.COM

