


KEY PLAN

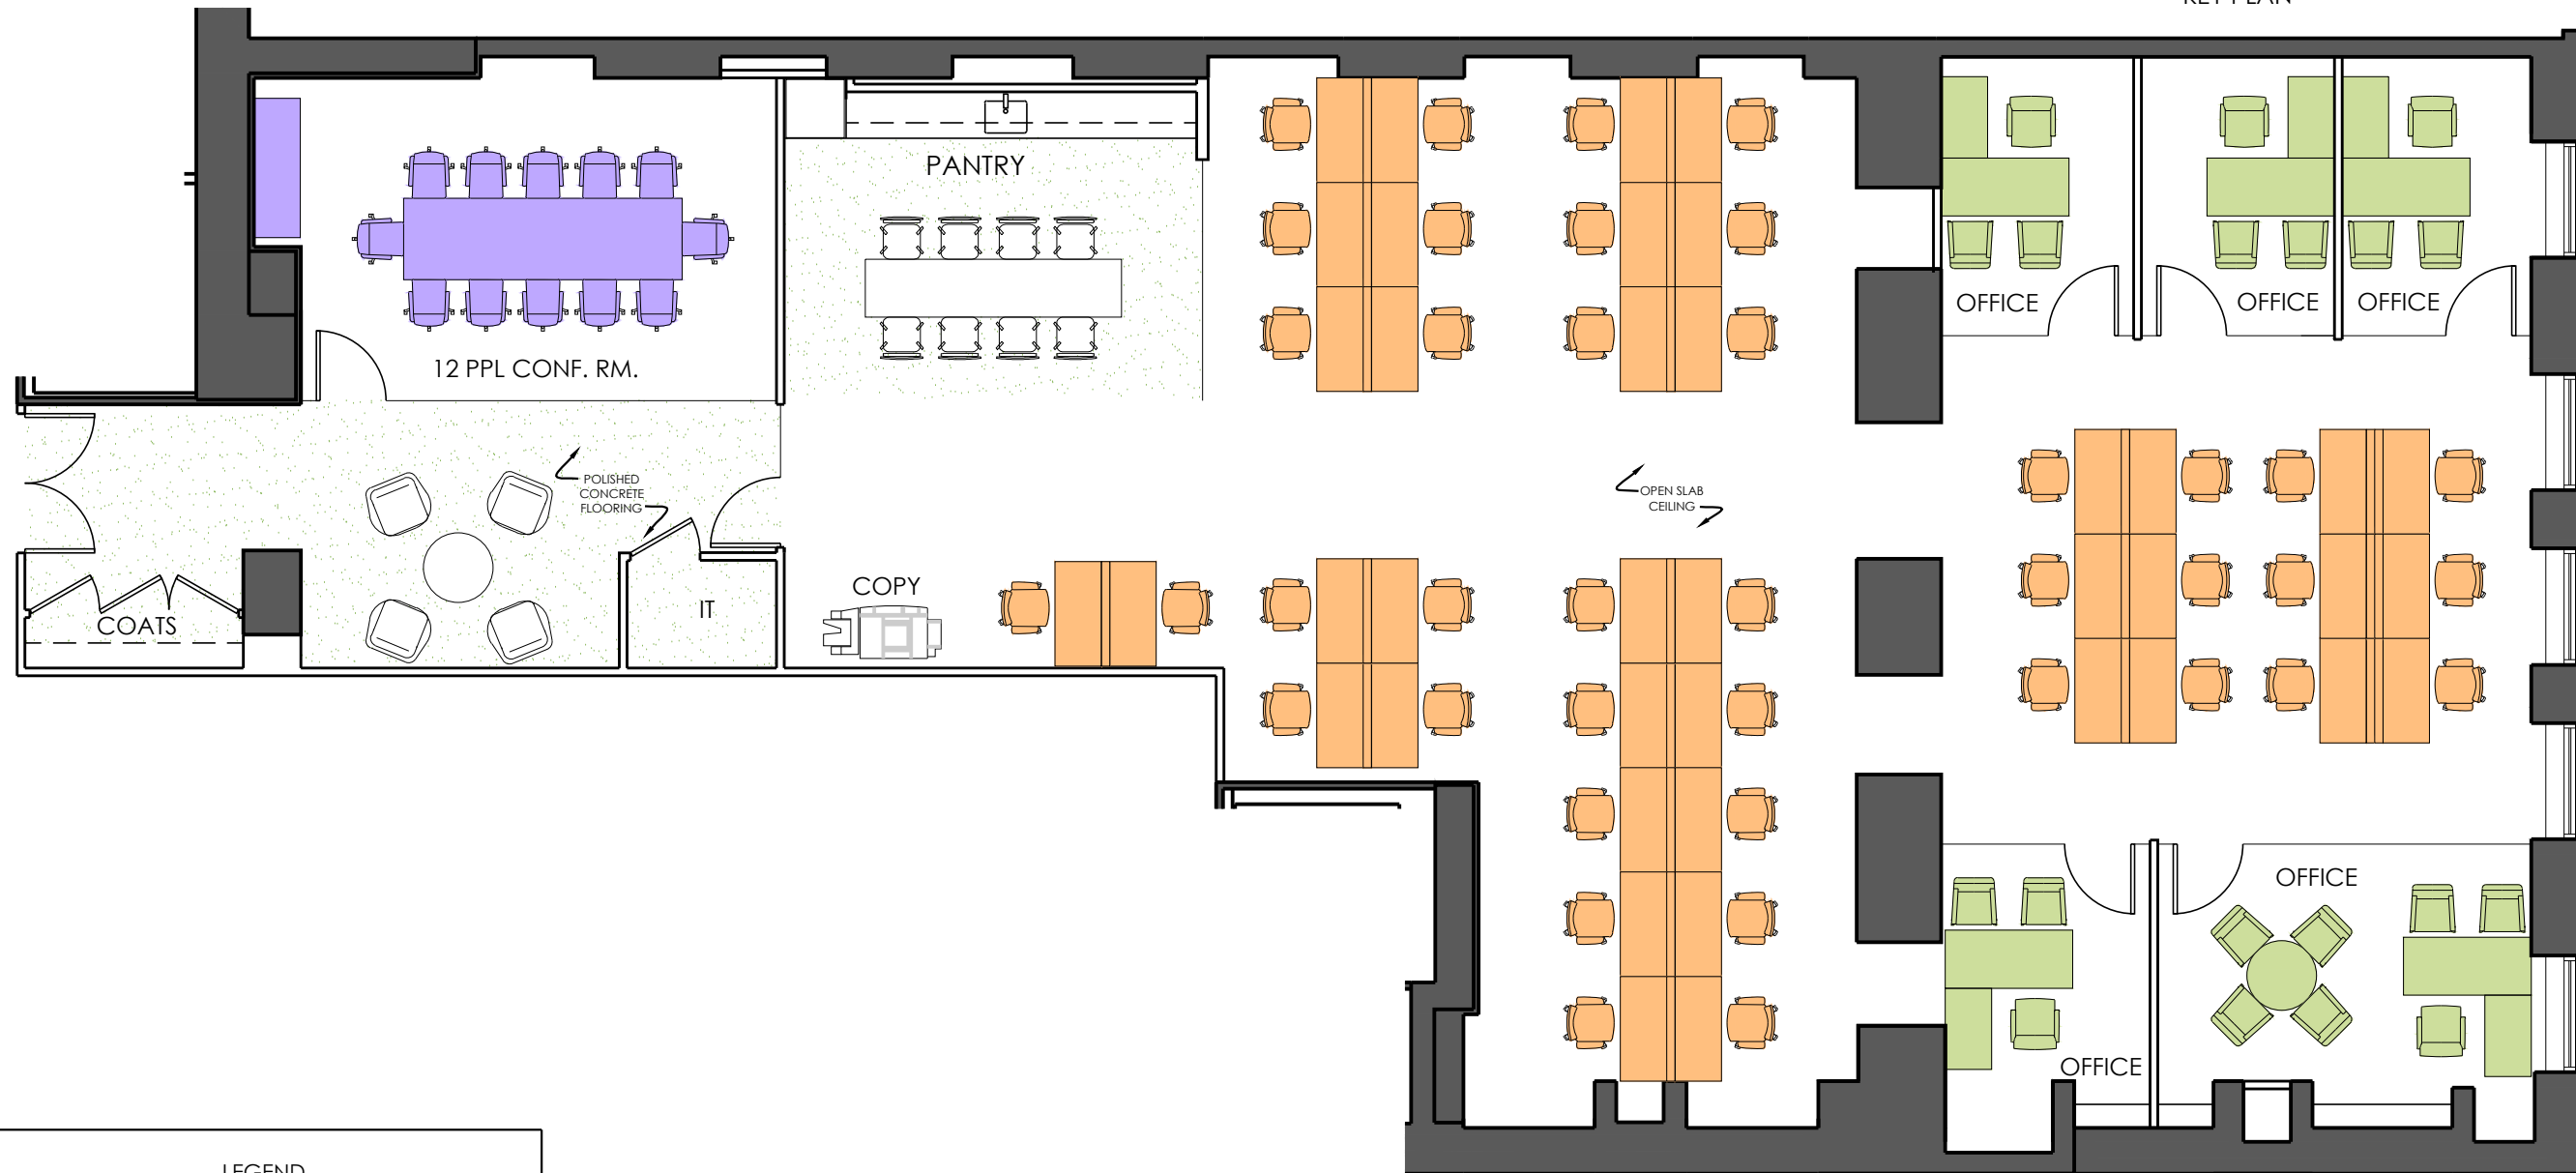

LEGEND	
	6,362 RSF
PRIVATE OFFICE	5
BENCHING	40
<b>TOTAL EMPLOYEES</b>	<b>45</b>
CONFERENCE ROOM	1

SCALE: 1/8"=1'

SUITE 5 NORTH  
MARKETING LAYOUT - 5 OFFICES  
DATE: 6.28.17  
DWG. NO.: SSK-01

-- ALL DIMENSIONS AND CONDITIONS ARE --  
APPROXIMATE AND SUBJECT TO FIELD VERIFICATION

CARNEGIE HALL TOWER  
152 WEST 57TH STREET  
NEW YORK, NEW YORK



LOFFREDO BROOKS ARCHITECTS P.C.  
118 WEST 22ND STREET - 4TH FLOOR  
NEW YORK CITY, NEW YORK 10011  
TEL 212.679.7729 FAX 212.725.8914  
E.MAIL INFO@LBARCH.COM

