



KEY PLAN

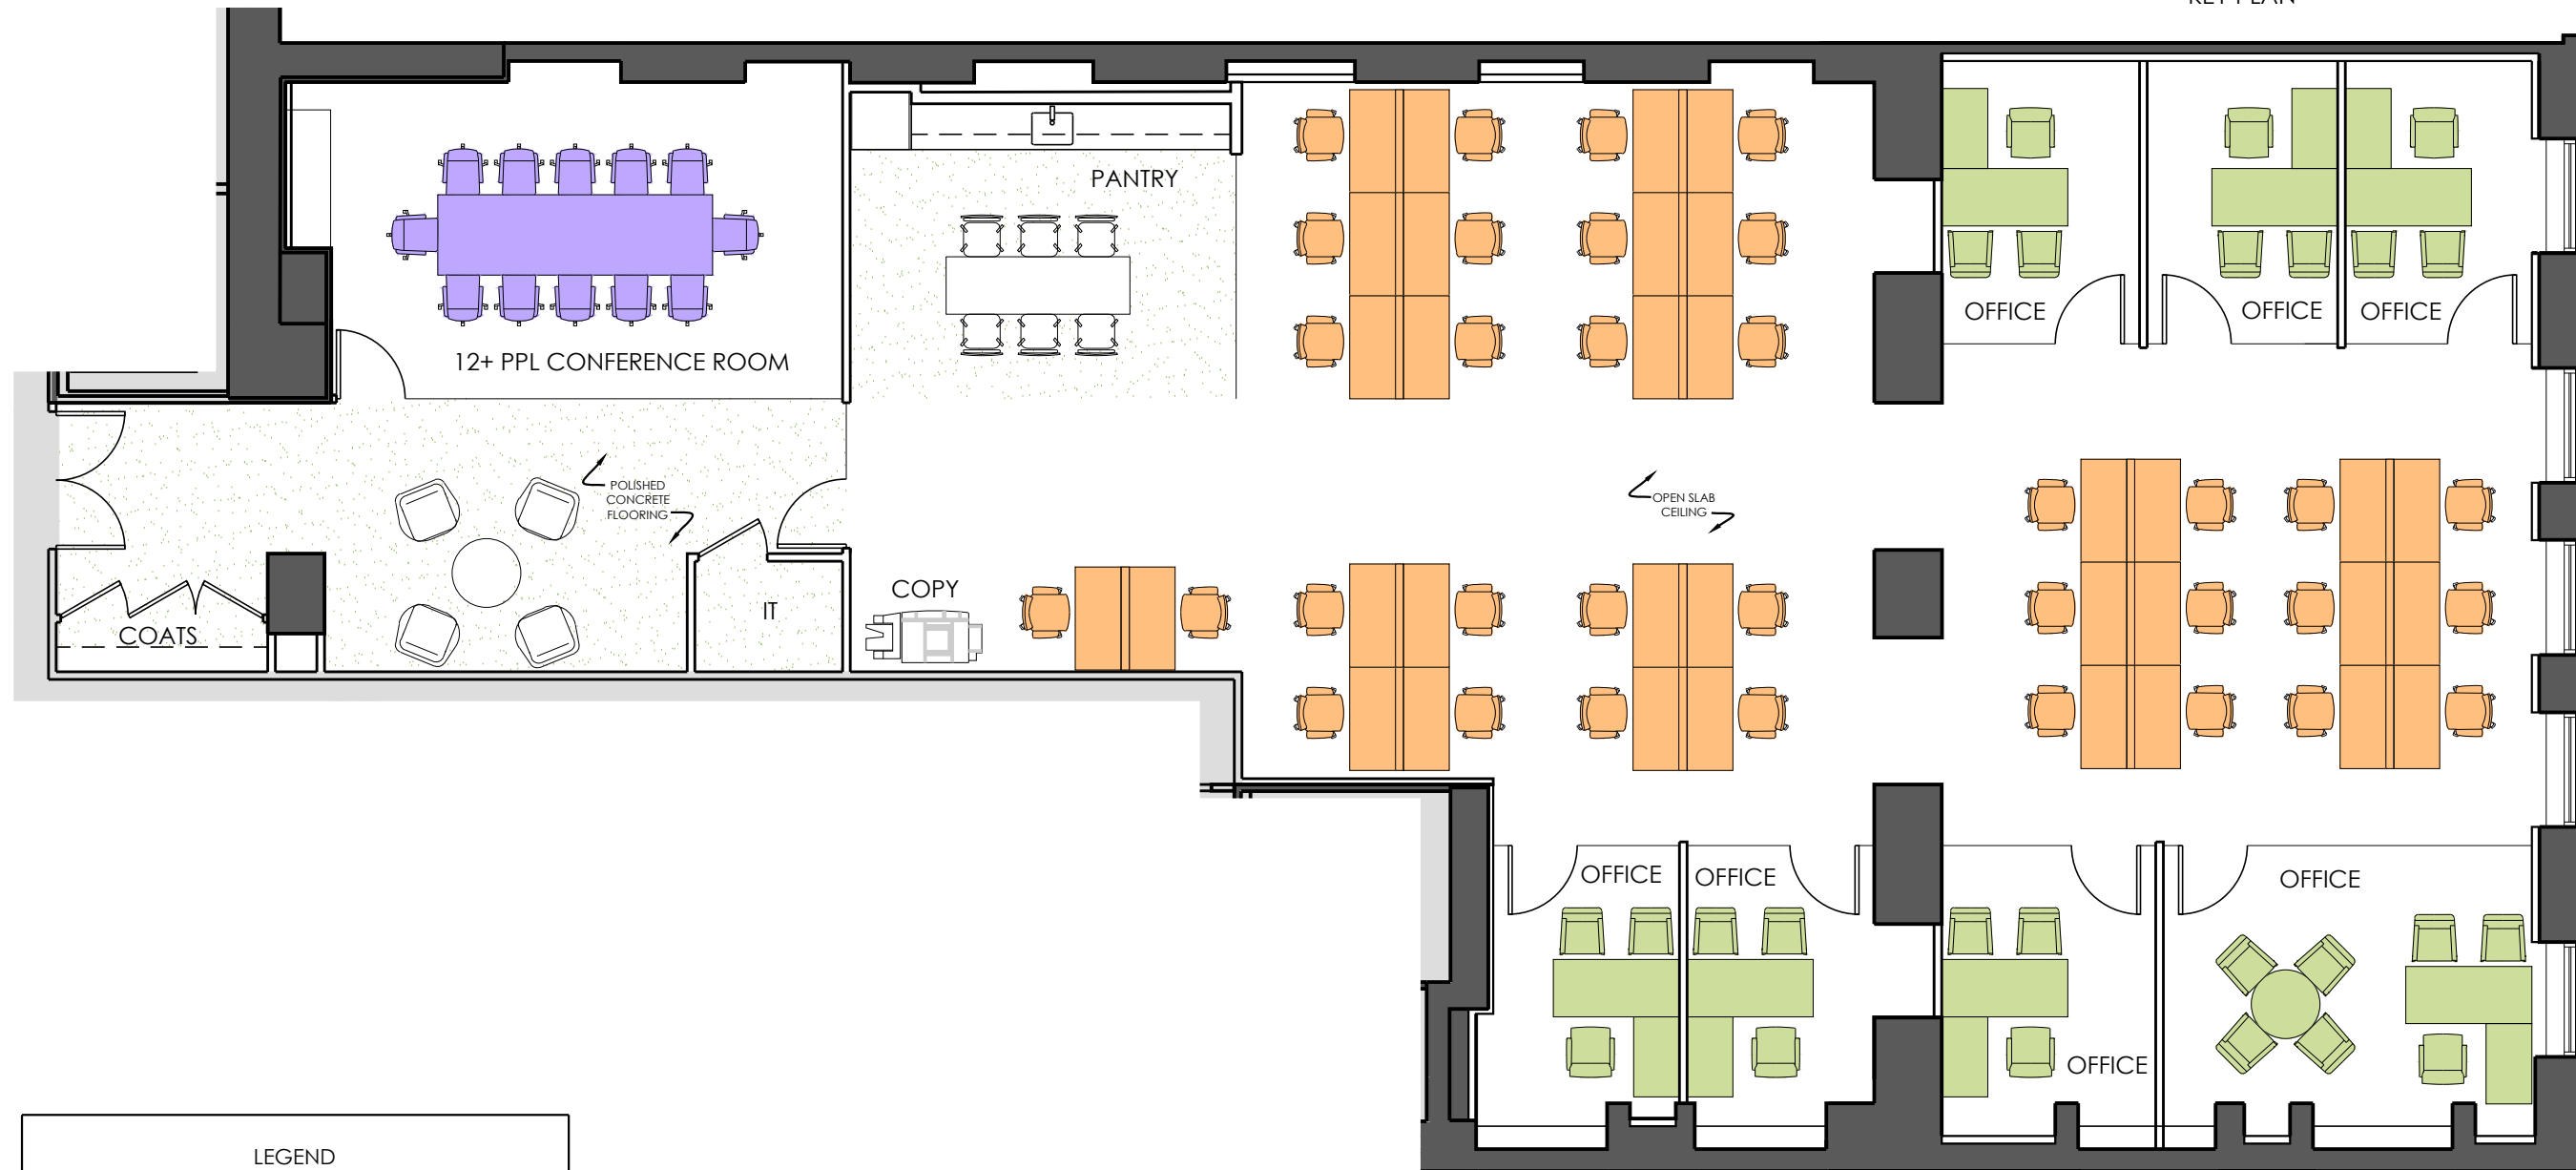

LEGEND	
	6,362 RSF
PRIVATE OFFICE	7
BENCHING	34
TOTAL EMPLOYEES	41
CONFERENCE ROOM	1

SCALE: 1/8"=1'


SUITE 5 NORTH
 MARKETING LAYOUT - 7 OFFICES
 DATE: 6.28.17
 DWG. NO.: SSK-01

-- ALL DIMENSIONS AND CONDITIONS ARE --
 APPROXIMATE AND SUBJECT TO FIELD VERIFICATION

CARNEGIE HALL TOWER
 152 WEST 57TH STREET
 NEW YORK, NEW YORK



LOFFREDO BROOKS ARCHITECTS P.C.
 118 WEST 22ND STREET - 4TH FLOOR
 NEW YORK CITY, NEW YORK 10011
 TEL 212.679.7729 FAX 212.725.8914
 E-MAIL INFO@LBARCH.COM