


KEY PLAN

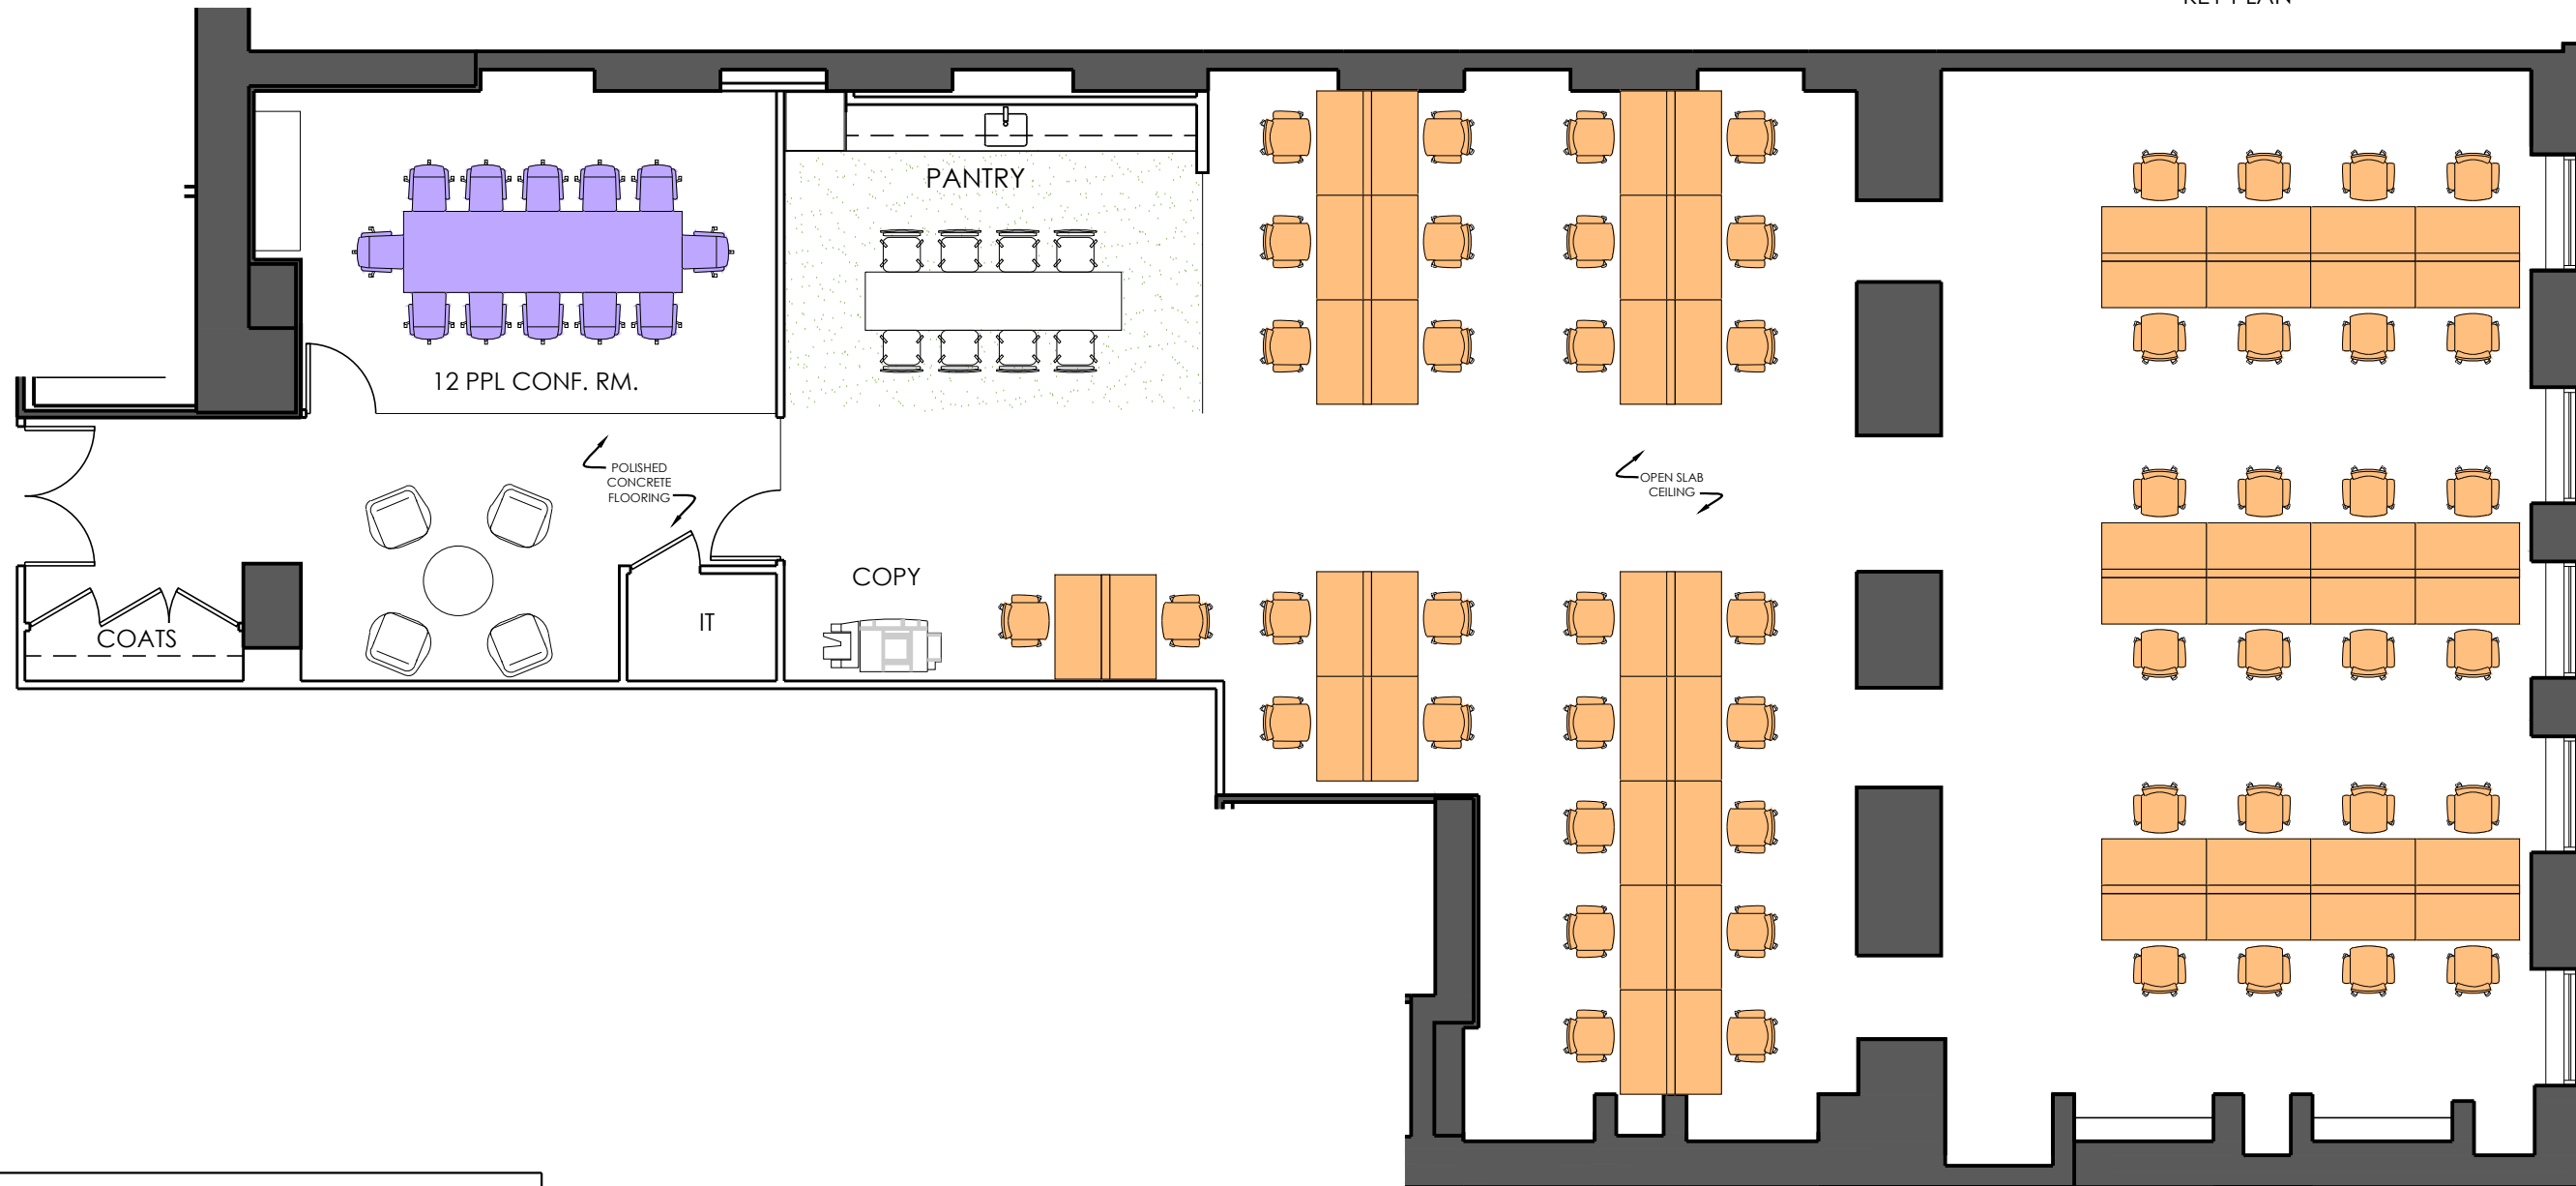

LEGEND	
	6,362 RSF
BENCHING	52
<b>TOTAL EMPLOYEES</b>	<b>52</b>
CONFERENCE ROOM	1

SCALE: 1/8"=1'

-- ALL DIMENSIONS AND CONDITIONS ARE --  
 APPROXIMATE AND SUBJECT TO FIELD VERIFICATION

SUITE 5 NORTH  
 EXISTING CONDITIONS  
 MARKETING LAYOUT - OPEN  
 DATE: 6.28.17  
 DWG. NO.: SSK-01

CARNEGIE HALL TOWER  
 152 WEST 57TH STREET  
 NEW YORK, NEW YORK



LOFFREDO BROOKS ARCHITECTS P.C.  
 118 WEST 22ND STREET - 4TH FLOOR  
 NEW YORK CITY, NEW YORK 10011  
 TEL 212.679.7729 FAX 212.725.8914  
 E-MAIL INFO@LBARCH.COM

