
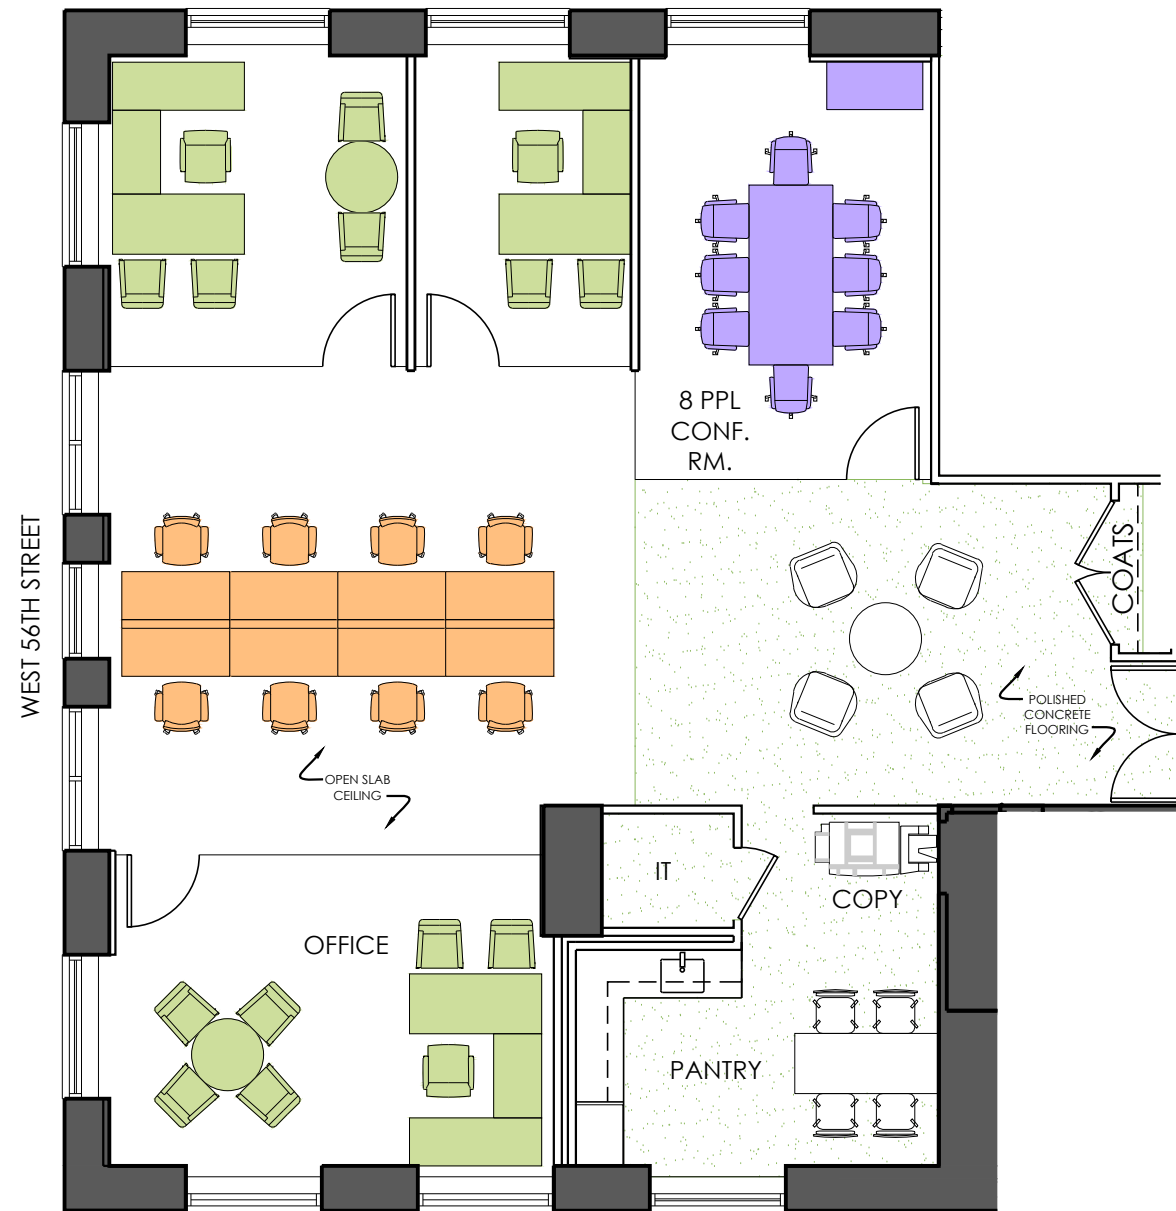


KEY PLAN

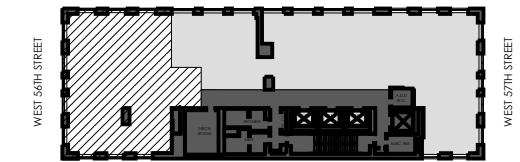

| LEGEND | |
|------------------------|-----------|
| | 3,310 RSF |
| PRIVATE OFFICE | 3 |
| BENCHING | 8 |
| TOTAL EMPLOYEES | 11 |
| CONFERENCE ROOM | 1 |

SCALE: 1/8"=1'

-- ALL DIMENSIONS AND CONDITIONS ARE --
APPROXIMATE AND SUBJECT TO FIELD VERIFICATION

SUITE 54 SOUTH
MARKETING LAYOUT - 3 OFFICES
DATE: 06.28.17
DWG. NO.: SSK-01

CARNEGIE HALL TOWER
152 WEST 57TH STREET
NEW YORK, NEW YORK

LOFFREDO BROOKS ARCHITECTS P.C.
118 WEST 22ND STREET - 4TH FLOOR
NEW YORK CITY, NEW YORK 10011
TEL 212.679.7729 FAX 212.725.8914
E.MAIL INFO@LBARCH.COM

